

GENERAL NOTES:

IN MULTI STOREY PROJECTS THE SERVICE DUCT DIMENSION MAY NEED TO INCREASE TO ACCOMMODATE LARGER PIPE DIMENSIONS. DUCT DIMENSIONS SHOULD BE DETERMINED AND AGREED WITH EMPLOYERS/ TENANTS AGENT.

ALL DIMENSIONS ARE CLEAR DIMENSIONS (WALL TO WALL FINISH) DIMENSIONS SHOWN ARE FOR TYPICAL TIMBER FRAME OR METSEC CONSTRUCTIONS.

CONTRACTOR TO ALLOW FOR SILICONE MASTIC SEALANT TO FURNITURE/WALL JUNCTIONS ONLY. MAPEI, MAPESIL AC REF: 111 SILVER GREY

DRAWING NOTES:

- 1.01 'GUBBIO' CHAIR
- 1.02 HANGING SPACE.
- 1.03 VENEERED DESK.
- 1.04 NO. NOT USED
- 1.05 WALL MOUNTED VENEERED PANEL WITH PRE-FITTED TELEVISION BRACKET.
- 1.06 MIRROR.
- 1.07 SHOWER TRAY.

- 1.08 WASH BASIN WITH MIRROR ABOVE.
- 1.09 TOWEL RAIL.
- 1.10 WC.
- 1.11 TOILET ROLL HOLDER.
- 1.12 FLOOR MOUNTED DOOR STOP.
- 1.13 BED.
- 1.14 HEADBOARD


- 1.15 ROLLER BLIND.
- 1.16 SHEER CURTAIN (SITE SPECIFIC).
- 1.17 SHOWER CURTAIN AND RAIL.
- 1.18 SHOWER HEAD.
- 1.19 ELECTRIC PANEL HEATER
- 1.20 PICTURE.



CONTENTS: DOUBLE SHOWER ROOM - SETTING OUT AND FIXTURES

FEBRUARY 2007

BD-011 REV B

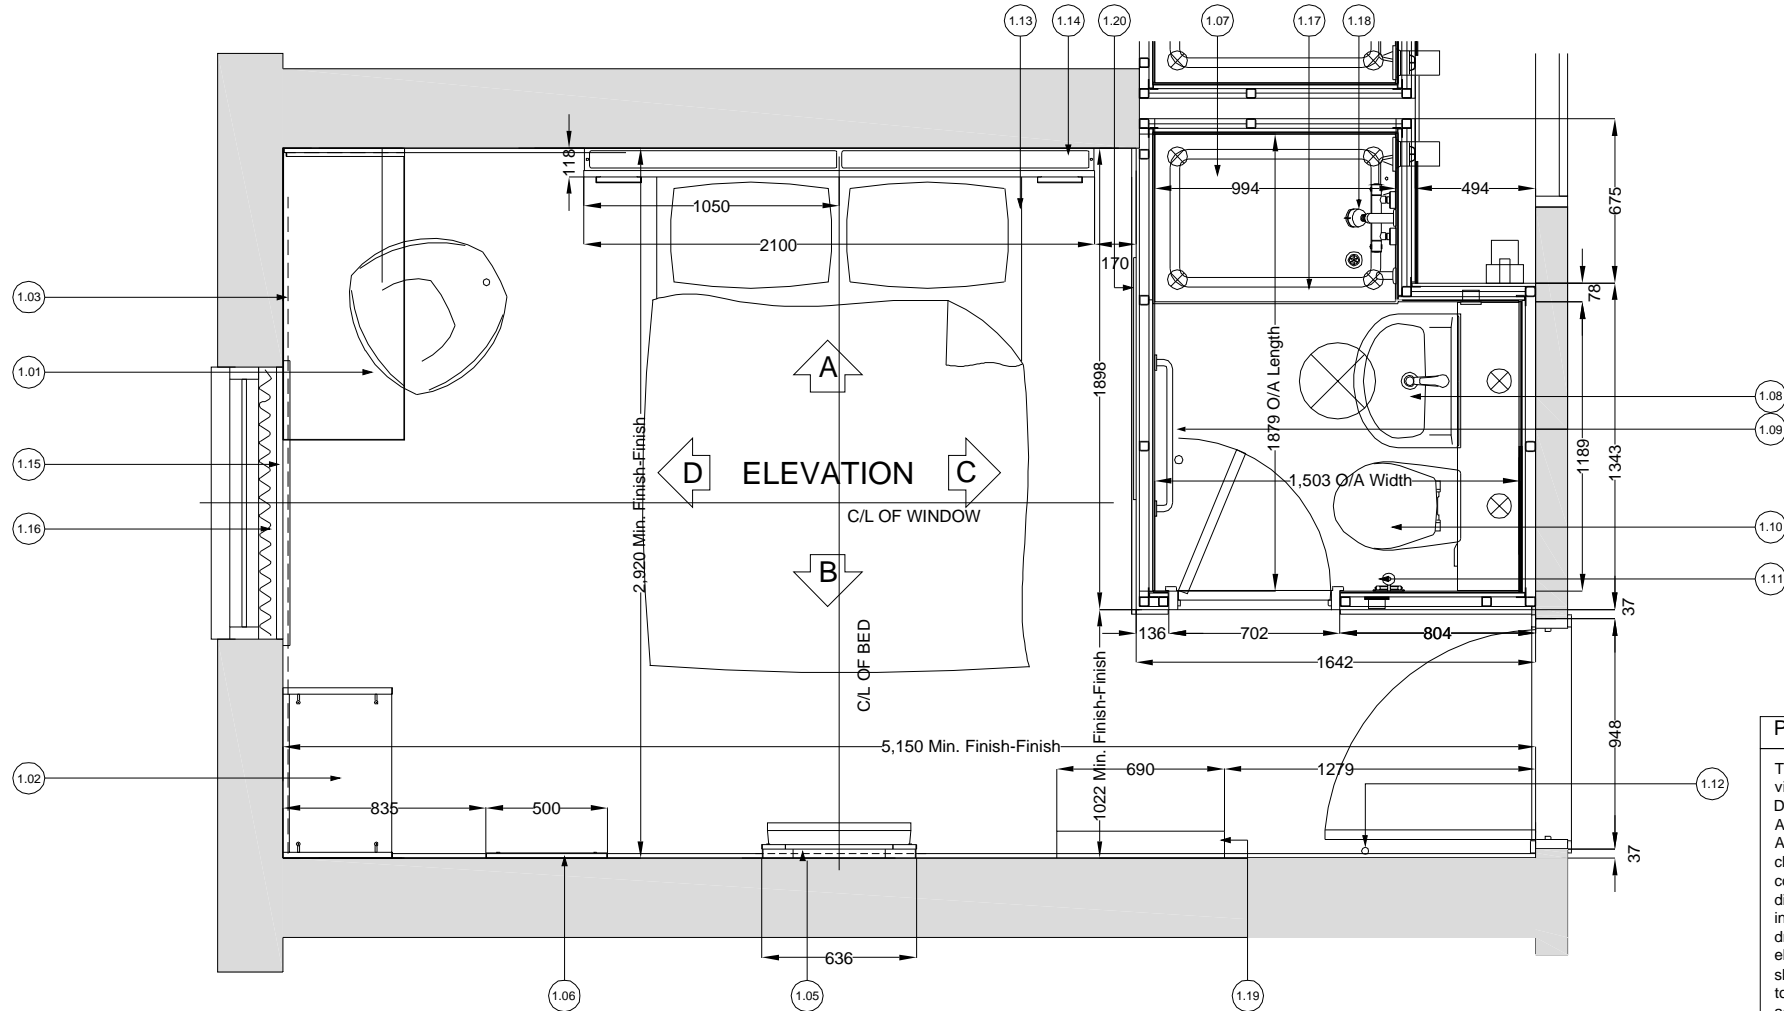

Please Note:
 This page is intended for visual reference only. Drawings are not to scale. All dimensions are in mm. All dimensions are to be checked on site prior to commencing work. Any discrepancy found between information given on this drawing and that given elsewhere or recorded on site shall be notified immediately to the Employers/Tenants agent in writing.